


FILE NAME: FIGURE 25.030305.DWG (1:1)

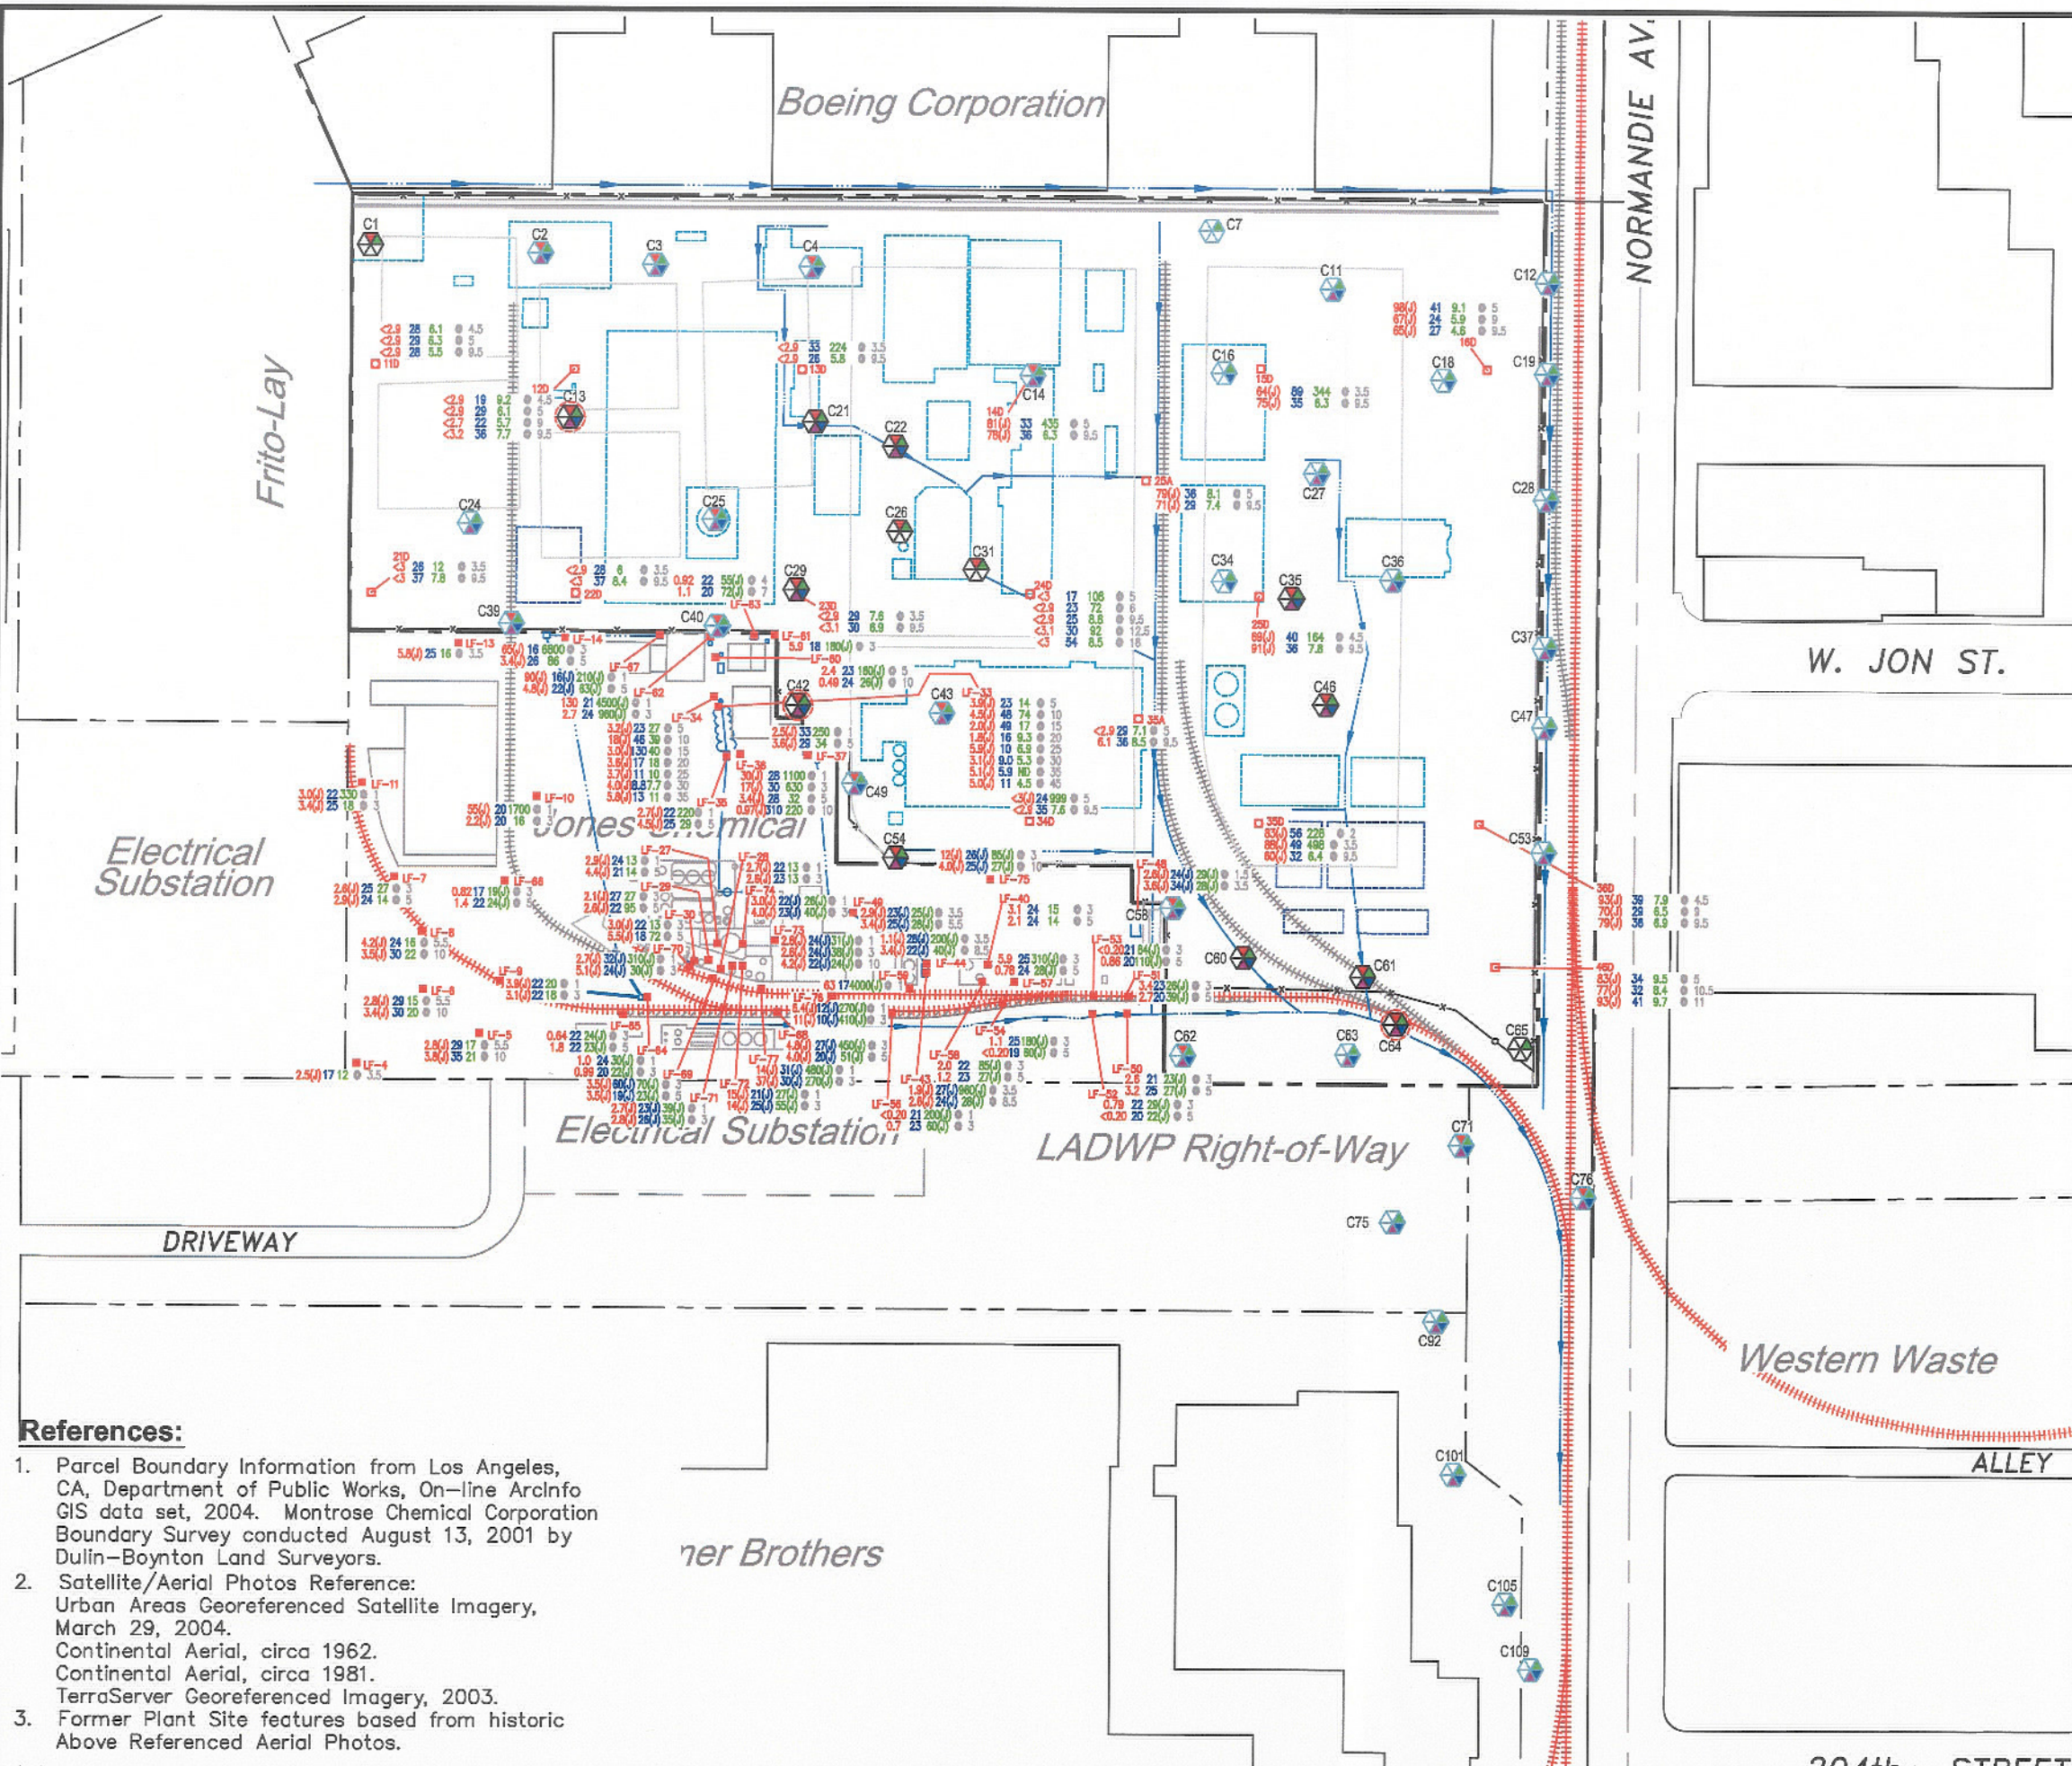

**Legend:**

- Location of Current Montrose Property Boundary
- Parcel Boundary / Right-of-Way
- Surveyed Fence Line
- Existing Railroad Tracks
- Former Railroad Tracks
- Existing Building
- Former Building (1981 Aerial Photo)
- Former Building (1962 Aerial Photo)
- Soil Cells/Raised Pads (2003 Imagery)
- Surface Drainage

**LADWP**

- Los Angeles Department of Water and Power
- Shallow Boring (Reworked, Shallow Native)
- Deep Boring (Reworked, Shallow & Deep Native)
- On and Near Property VOCs
- On and Near Property Metals
- On and Near Property BHC
- On and Near Property DDT
- 90-Foot Deep Soil Boring Location
- Soil Borings Completed to 90 Feet bgs
- Soil Boring Sampled In June 1995 by Metcalf & Eddy, Inc. For EPA (Concentrations Reported in mg/Kg)
- (DEPTH IN FEET)
- (LEAD)
- (CHROMIUM)
- (ARSENIC)

Soil Boring Sampled In June 1995 by LFR For EPA (Concentrations Reported in mg/Kg)

(DEPTH IN FEET)

(LEAD)

(CHROMIUM)

(ARSENIC)

**Note:**

1. Proposed soil boring locations shown only where Metals will be sampled.

**Scale:** 1" = 150'

**North Arrow:** NORTH

- References:**
- Parcel Boundary Information from Los Angeles, CA, Department of Public Works, On-line ArcInfo GIS data set, 2004. Montrose Chemical Corporation Boundary Survey conducted August 13, 2001 by Dulin-Boynton Land Surveyors.
  - Satellite/Aerial Photos Reference: Urban Areas Georeferenced Satellite Imagery, March 29, 2004. Continental Aerial, circa 1962. Continental Aerial, circa 1981. TerraServer Georeferenced Imagery, 2003.
  - Former Plant Site features based from historic Above Referenced Aerial Photos.


Montrose Chemical Corporation

Revised 03/03/05

**Metal Concentrations in Soil With Proposed Soil Sampling Locations**


Date: 03-05	Montrose Superfund Site	Figure 25
Project No. 76465	<b>EarthTech</b> A Tyco International Ltd. Company	



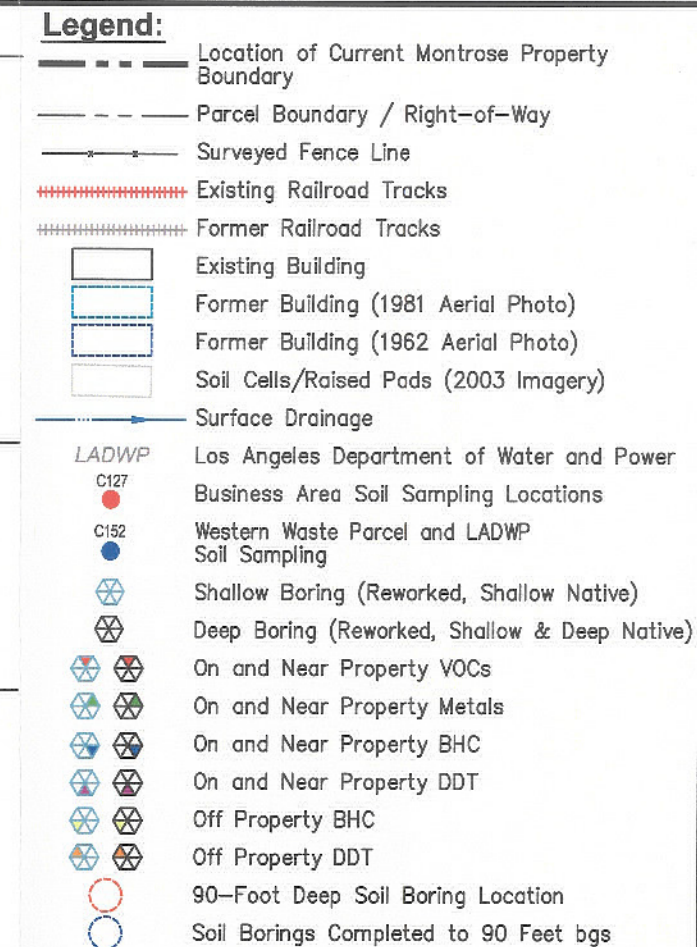


**References:**

- Parcel Boundary Information from Los Angeles, CA, Department of Public Works, On-line ArcInfo GIS data set, 2004. Montrose Chemical Corporation Boundary Survey conducted August 13, 2001 by Dulin-Boynton Land Surveyors.
- Satellite/Aerial Photos Reference: Urban Areas Georeferenced Satellite Imagery, March 29, 2004. Continental Aerial, circa 1962. Continental Aerial, circa 1981. TerraServer Georeferenced Imagery, 2003. Former Plant Site features based from historic Above Referenced Aerial Photos.

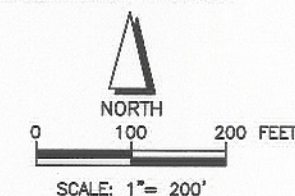

Montrose Chemical Corporation		Revised 03/03/05
All Proposed Soil Sampling Locations		
Date: 03-05	Montrose Superfund Site	Figure  26
Project No.  76465	 <b>EarthTech</b> A Tyco International Ltd. Company	




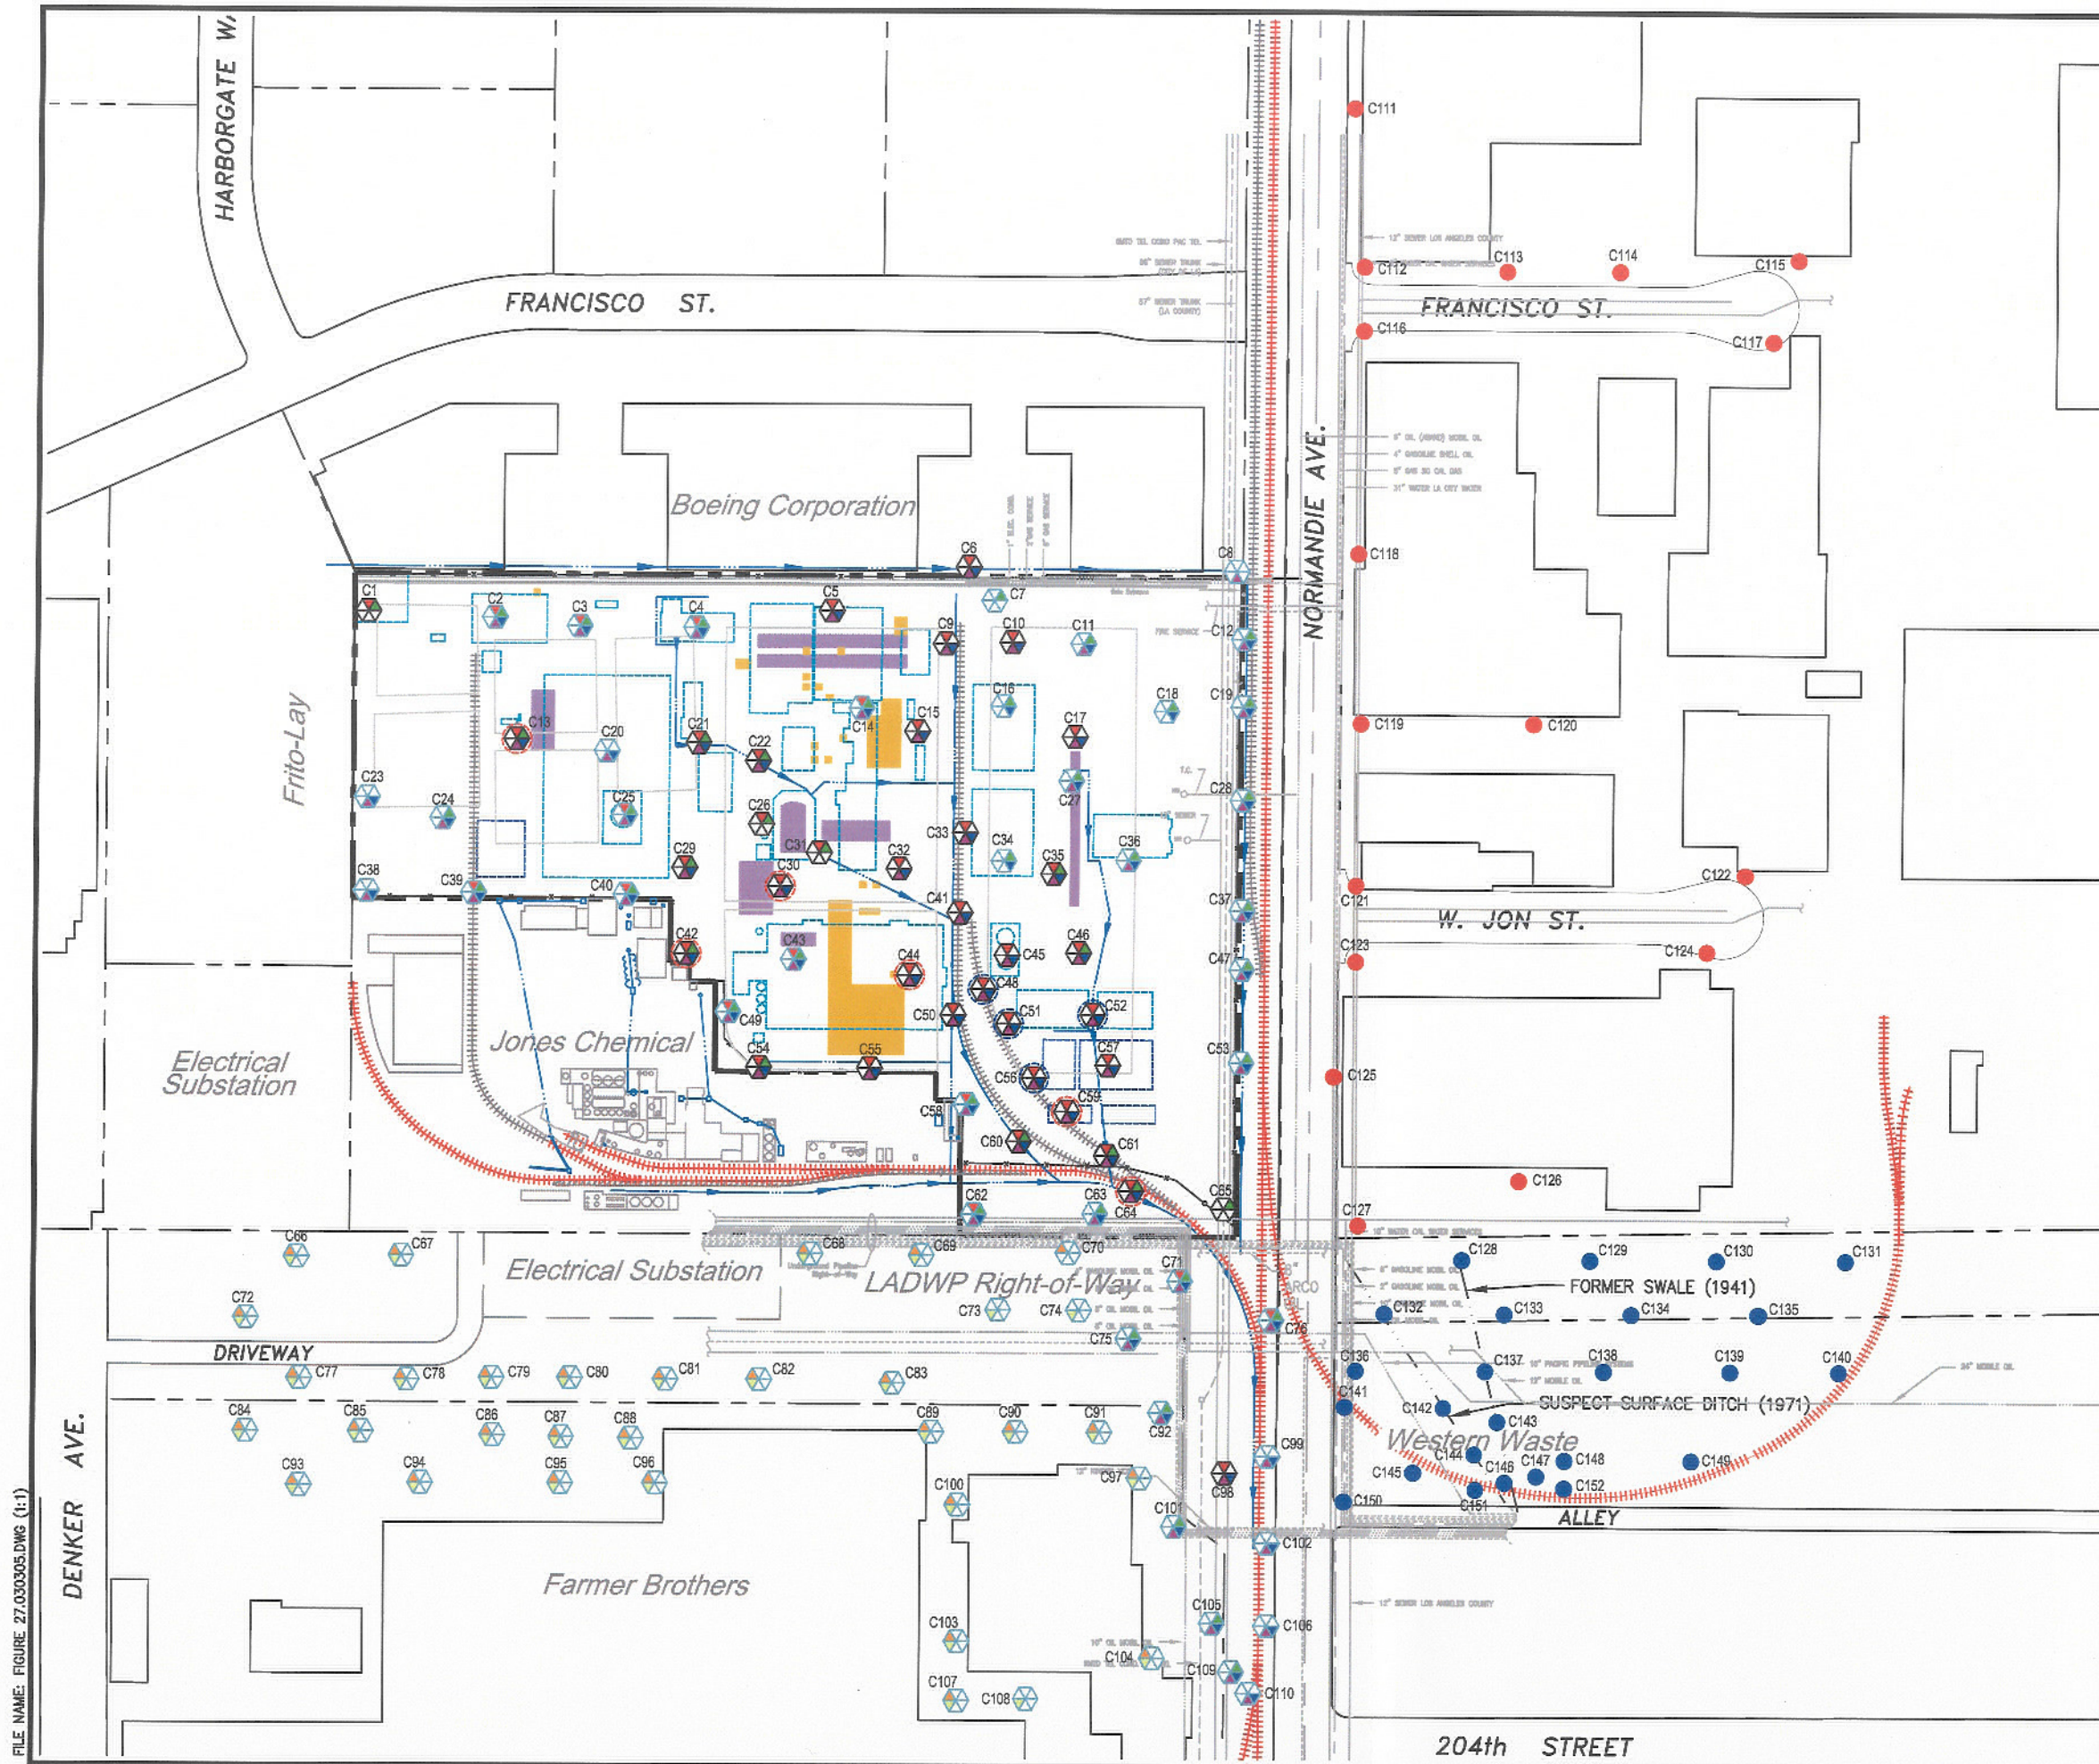

**Legend:**

- Location of Current Montrose Property Boundary
- Parcel Boundary / Right-of-Way
- Surveyed Fence Line
- Existing Railroad Tracks
- Former Railroad Tracks
- Existing Building
- Former Building (1981 Aerial Photo)
- Former Building (1962 Aerial Photo)
- Soil Cells/Raised Pads (2003 Imagery)
- Surface Drainage
- LADWP
- Los Angeles Department of Water and Power
- Business Area Soil Sampling Locations
- Western Waste Parcel and LADWP
- Soil Sampling
- Shallow Boring (Reworked, Shallow Native)
- Deep Boring (Reworked, Shallow & Deep Native)
- On and Near Property VOCs
- On and Near Property Metals
- On and Near Property BHC
- On and Near Property DDT
- Off Property BHC
- Off Property DDT
- 90-Foot Deep Soil Boring Location
- Soil Borings Completed to 90 Feet bgs
- Concrete Debris Pits and Trenches
- Concrete Slabs and Footings Left in Place
- Existing Oil Pipeline
- Existing Water Line
- Existing Sewer Line
- Existing Telephone Line

- References:**
- Parcel Boundary Information from Los Angeles, CA, Department of Public Works, On-line ArcInfo GIS data set, 2004. Montrose Chemical Corporation Boundary Survey conducted August 13, 2001 by Dulin-Boynton Land Surveyors.
  - Satellite/Aerial Photos Reference: Urban Areas Georeferenced Satellite Imagery, March 29, 2004. Continental Aerial, circa 1962. Continental Aerial, circa 1981. TerraServer Georeferenced Imagery, 2003.
  - Former Plant Site features based from historic Above Referenced Aerial Photos.

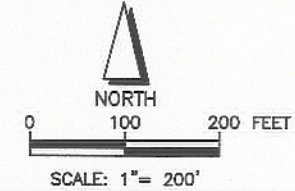

Montrose Chemical Corporation Revised 03/03/05

**Obstructions to Sampling Locations  
With Proposed Soil Sampling Locations**

Date: 03-05	Montrose Superfund Site	Figure 27
Project No. 76485	 A Tyco International Ltd. Company	

FILE NAME: FIGURE 27.030305.DWG (1:1)